

NOTES

1. ANY DISCREPANCIES ON THIS DRAWING ARE TO BE BROUGHT TO THE ATTENTION OF SCP TRANSPORT.
2. DRAWINGS ARE IN METERS UNLESS OTHERWISE STATED.
3. ALL DIMENSIONS RE TO BE CHECKED BEFORE COMMENCEMENT OF WORK ON SITE.
4. FOR FOR PIPE RUN DETAILS REFER TO DRAWING 16548-0500-003


PIPE RUN KEY

- LAND DITCH / DRAIN OWNED BY LANDOWNER
- UNITED UTILITIES OWNED ASSET
- CULVERTED SECTION

RUN 1.032 - 1.034 CULVERTED

REVISIONS

REV	DESCRIPTION	DATE	BY
-	FIRST ISSUE	17.02.17	VL

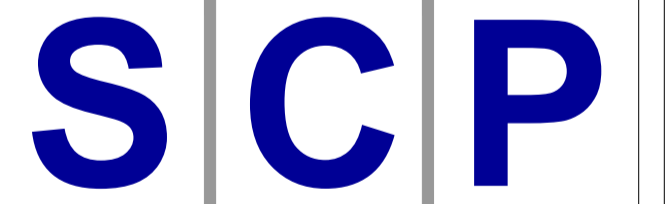

Transportation Planning : Infrastructure Design
 Colwyn Chambers, 19 York Street, Manchester, M2 3BA, Tel 0161 832 4400,
 www.scptransport.co.uk, Email info@scptransport.co.uk

Client Name:
 BURSBOUGH PARISH COUNCIL

Project Title:
 CRABTREE LANE - BURSBOUGH

Drawing Title:
 DRAINAGE RUN SHEET 2 OF 2

Date: 17.02.2017	Drawn By: VL
Scale: 1:2000 @ A1	Checked: EA
Status: PLANNING	Approved: PTU

Drawing No: 16548-0500-002	Rev: -
----------------------------	--------

© Crown Copyright. All Rights Reserved. 2017 Licence Number 0100031673